


	Bedrooms	Gross Internal Area	External private amenity (gardens+balconies)
House 1	3 x doubles	168 sq.m / 1806 sq.ft	30 sq.m / 323 sq.ft
House 2	3 x doubles	149 sq.m / 1600 sq.ft	30 sq.m / 323 sq.ft
House 3	3 x doubles	149 sq.m / 1600 sq.ft	30 sq.m / 323 sq.ft

Emil Eve Architects

18-22 Ashwin Road
 London E8 3DL
 T 07815453778 E info@emileve.co.uk
 www.emileve.co.uk

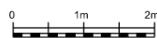

General notes:

Do not scale from drawings.
 Errors to be reported immediately to the Architect.
 To be read in conjunction with all relevant Architects', Services and Structural Engineers' drawings.
 All existing site, tree and building information has been compiled from different sources. All dimensions to be checked on site.

Rev. Date Description

Project

184 Lower Glanmire Road

Client

Bruce and Judith Perkin

Project number

036

Drawing name

Ground floor plan
 Proposed

Date

March 2019

Scale / Format

1:100 / A3

Project Status

Drawing number

036-PR-110


Issue

01



Emil Eve Architects

18-22 Ashwin Road
 London E8 3DL
 T 07815453778 E info@emileve.co.uk
 www.emileve.co.uk

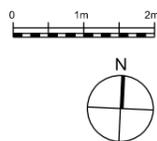

General notes:

Do not scale from drawings.
 Errors to be reported immediately to the Architect.
 To be read in conjunction with all relevant Architects', Services and Structural Engineers' drawings.
 All existing site, tree and building information has been compiled from different sources. All dimensions to be checked on site.

Rev.	Date	Description

Project

184 Lower Glanmire Road

Client

Bruce and Judith Perkin

Project number

036

Drawing name

First floor plan
 Proposed

Date

March 2019

Scale / Format

1:100 / A3

Project Status

Drawing number

036-PR-111


Issue

01



Emil Eve Architects

18-22 Ashwin Road
 London E8 3DL
 T 07815453778 E info@emileve.co.uk
 www.emileve.co.uk

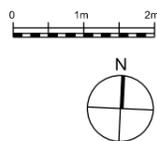

General notes:

Do not scale from drawings.
 Errors to be reported immediately to the Architect.
 To be read in conjunction with all relevant Architects', Services and Structural Engineers' drawings.
 All existing site, tree and building information has been compiled from different sources. All dimensions to be checked on site.

Rev.	Date	Description

Project

184 Lower Glanmire Road

Client

Bruce and Judith Perkin

Project number

036

Drawing name

Second floor plan
 Proposed

Date

Scale / Format

Project Status

March 2019


1:100 / A3

Drawing number

036-PR-112


Issue

01

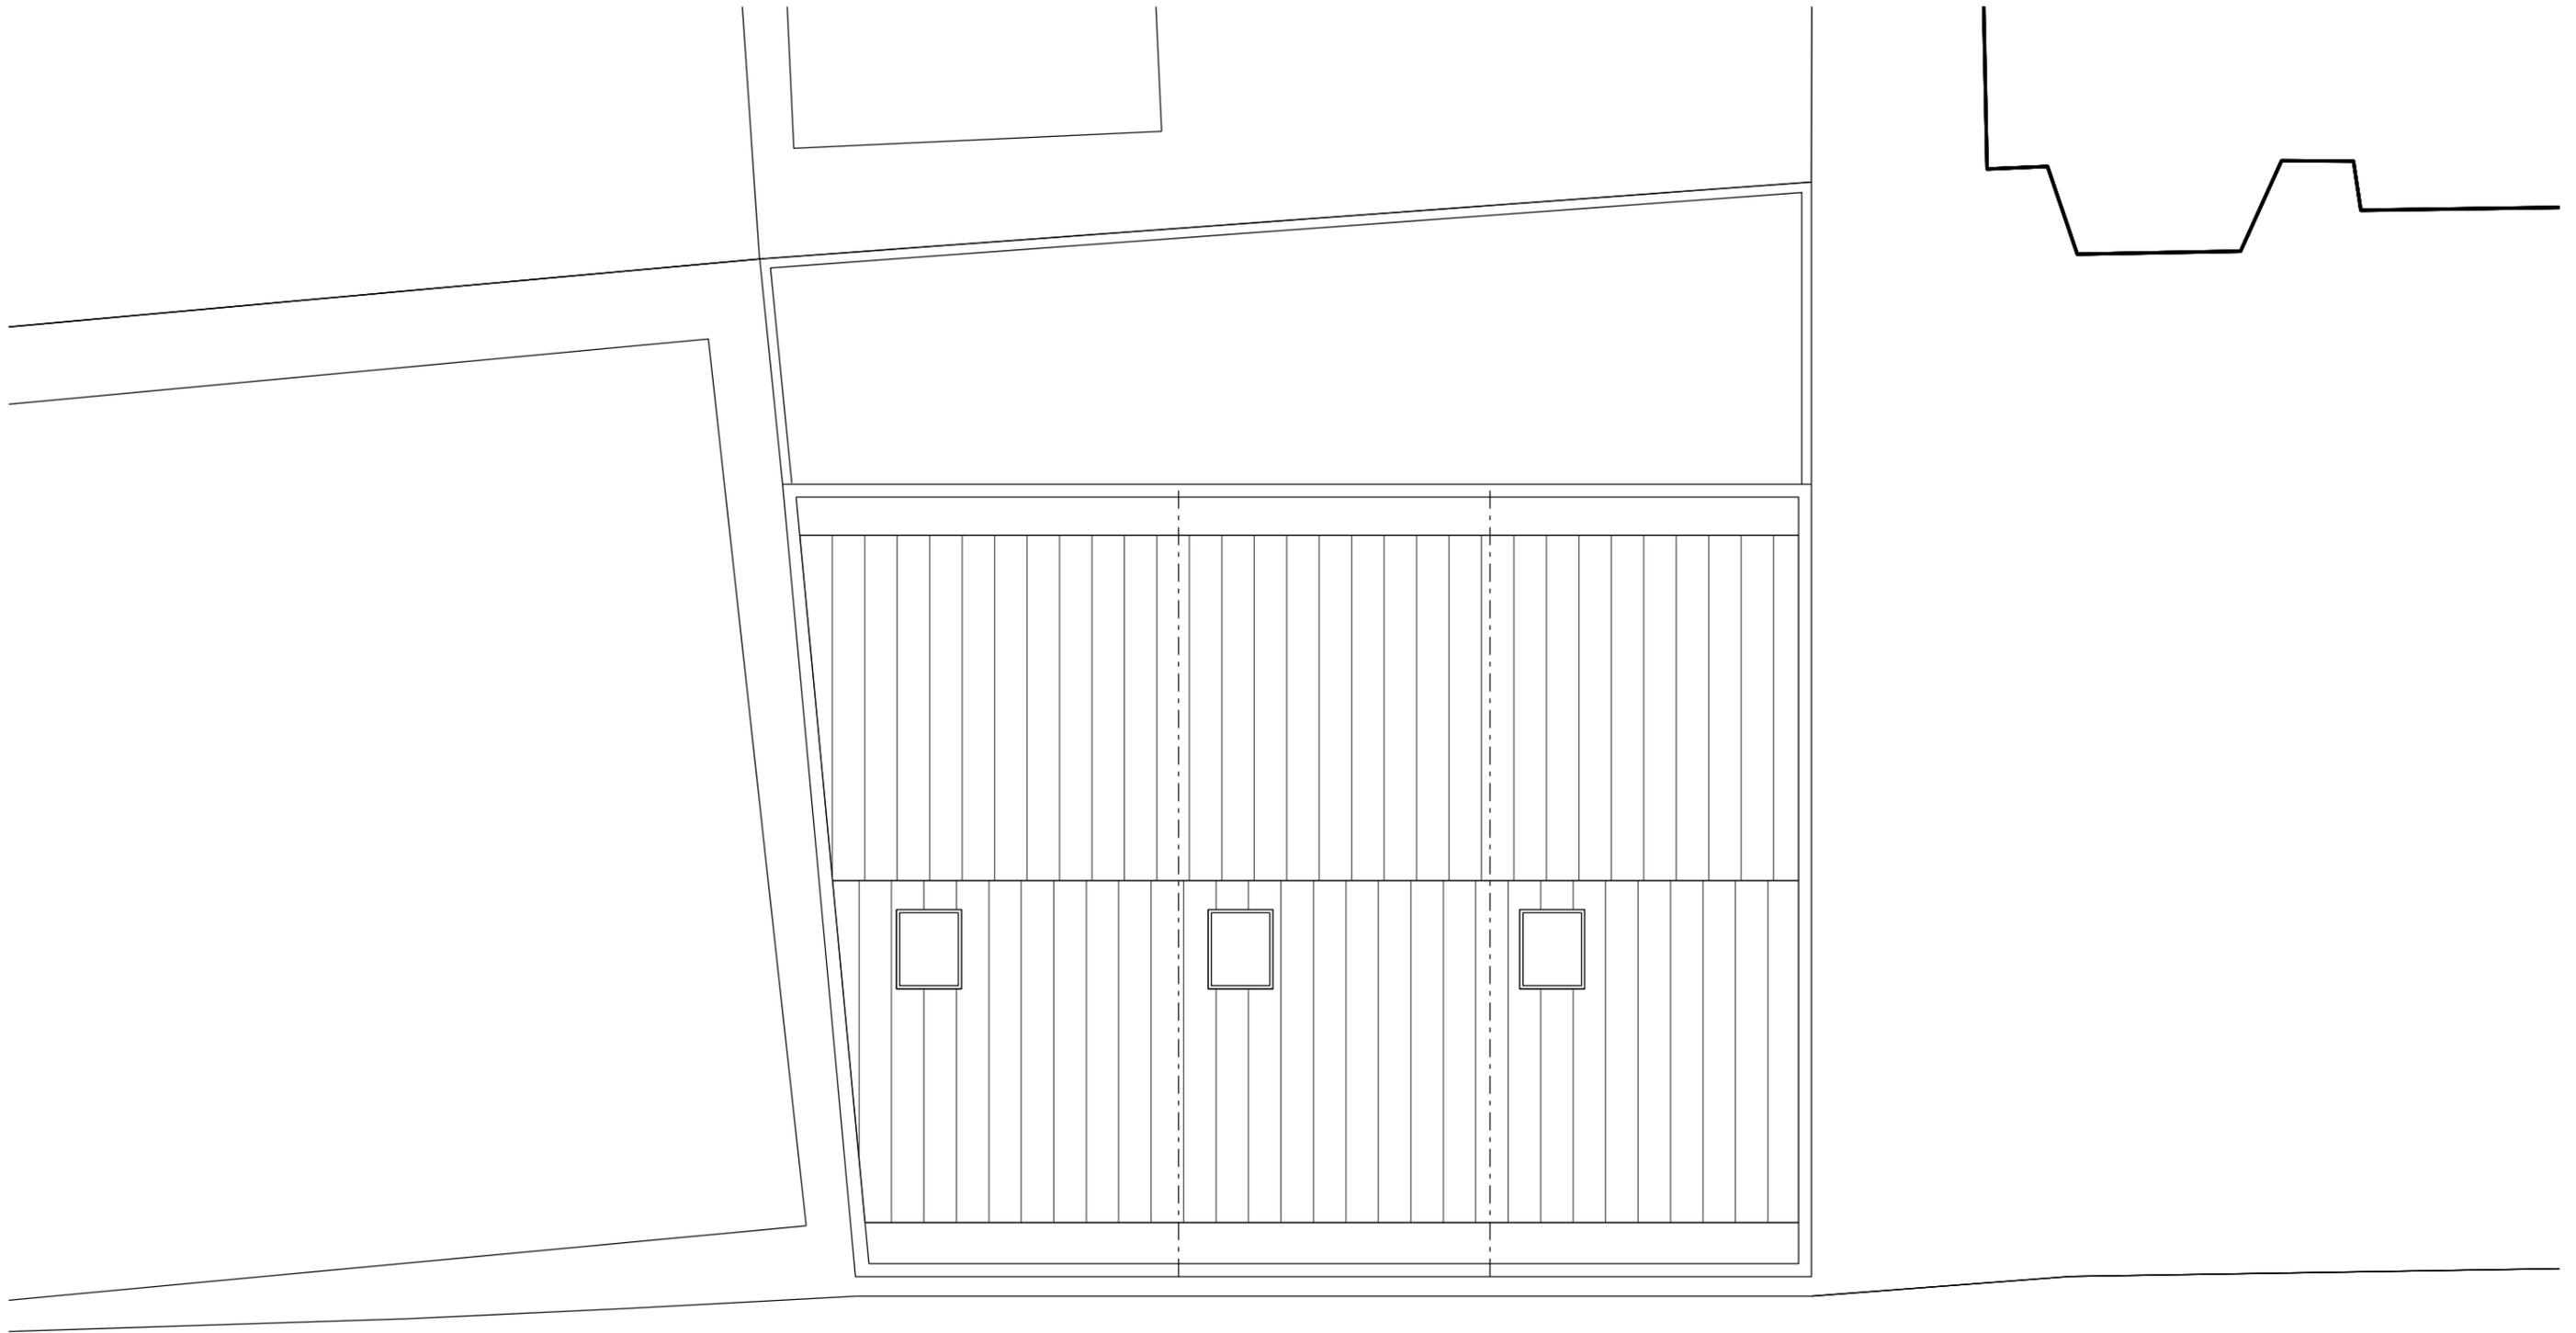

Emil Eve Architects

18-22 Ashwin Road
 London E8 3DL
 T 07815453778 E info@emileve.co.uk
 www.emileve.co.uk

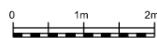

General notes:

Do not scale from drawings.
 Errors to be reported immediately to the Architect.
 To be read in conjunction with all relevant Architects', Services and Structural Engineers' drawings.
 All existing site, tree and building information has been compiled from different sources. All dimensions to be checked on site.

Rev.	Date	Description

Project

184 Lower Glanmire Road

Client

Bruce and Judith Perkin

Project number

036

Drawing name

Roof plan
 Proposed

Date

March 2019

Scale / Format

1:100 / A3

Project Status

Drawing number

036-PR-114

Issue

01



Emil Eve Architects

18-22 Ashwin Road
 London E8 3DL
 T 07815453778 E info@emileve.co.uk
 www.emileve.co.uk



General notes:

Do not scale from drawings.
 Errors to be reported immediately to the Architect.
 To be read in conjunction with all relevant Architects', Services and
 Structural Engineers' drawings.
 All existing site, tree and building information has been compiled
 from different sources. All dimensions to be checked on site.

Rev.	Date	Description

Project

184 Lower Glanmire Road

Client

Bruce and Judith Perkin

Project number

036

Drawing name

Site Elevation
 Proposed

Date

March 2019

Scale / Format

1:200 / A3

Project Status

Drawing number

036-PR-200

Issue


01



site

Emil Eve Architects

18-22 Ashwin Road
 London E8 3DL
 T 07815453778 E info@emileve.co.uk
 www.emileve.co.uk

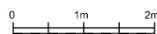

General notes:

Do not scale from drawings.
 Errors to be reported immediately to the Architect.
 To be read in conjunction with all relevant Architects', Services and Structural Engineers' drawings.
 All existing site, tree and building information has been compiled from different sources. All dimensions to be checked on site.

Rev. Date Description

Project

184 Lower Glanmire Road

Client

Bruce and Judith Perkin

Project number

036

Drawing name

Elevation Proposed

Date

March 2019

Scale / Format

1:100 / A3


Project Status

Drawing number

036-PR-201

Issue

01

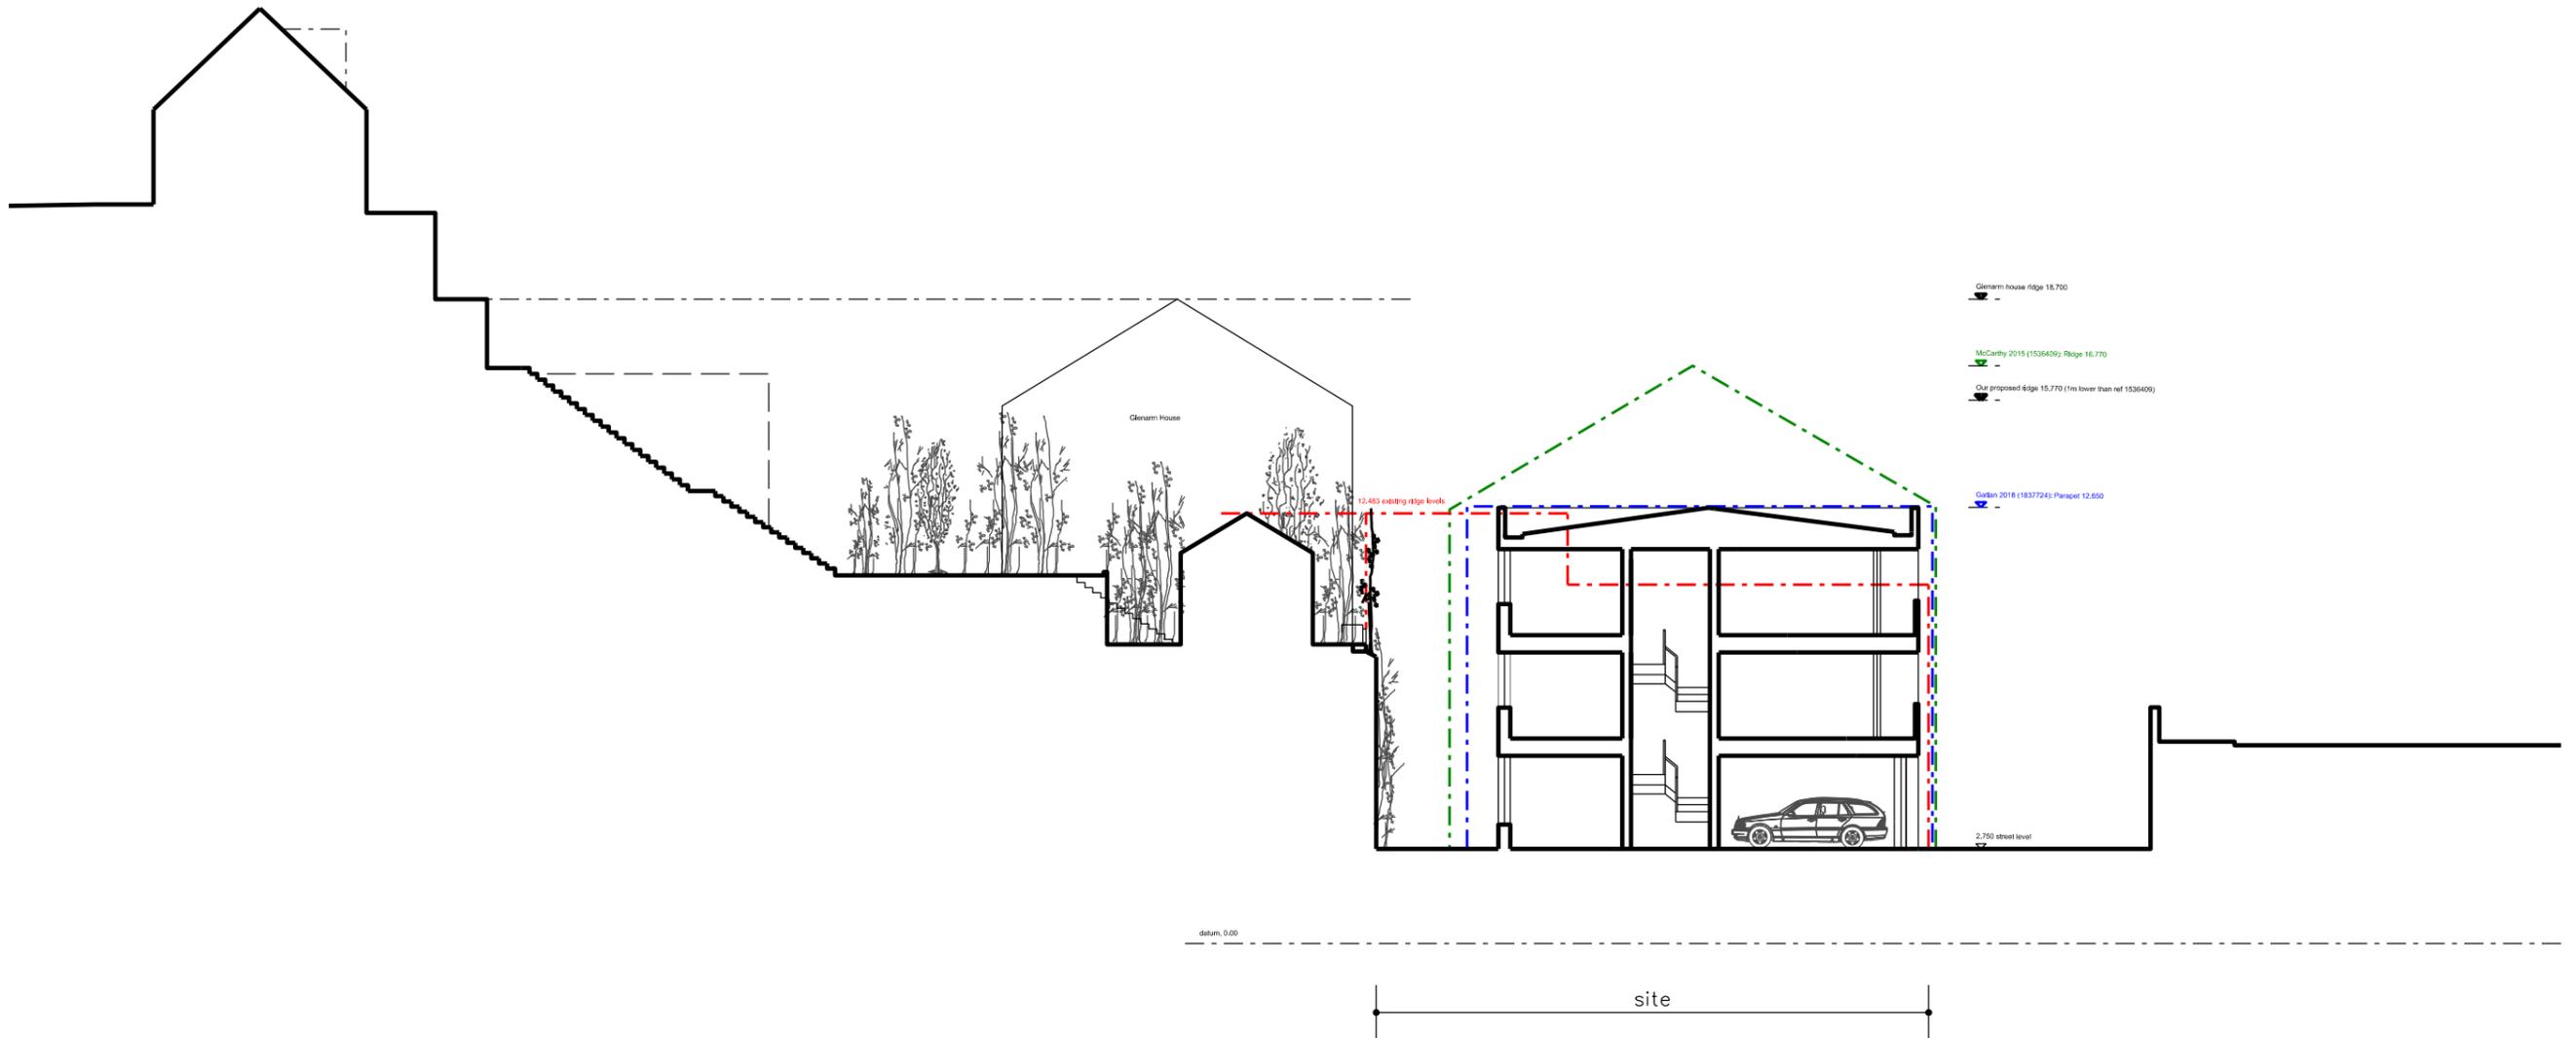

Emil Eve Architects

18-22 Ashwin Road
 London E8 3DL
 T 07815453778 E info@emileve.co.uk
 www.emileve.co.uk



General notes:

Do not scale from drawings.
 Errors to be reported immediately to the Architect.
 To be read in conjunction with all relevant Architects', Services and Structural Engineers' drawings.
 All existing site, tree and building information has been compiled from different sources. All dimensions to be checked on site.

Rev.	Date	Description

Project

184 Lower Glanmire Road

Client

Bruce and Judith Perkin

Project number

036

Drawing name

Site Section
 Proposed

Date

March 2019

Scale / Format

1:200 / A3


Project Status

Drawing number

036-PR-300

Issue

01

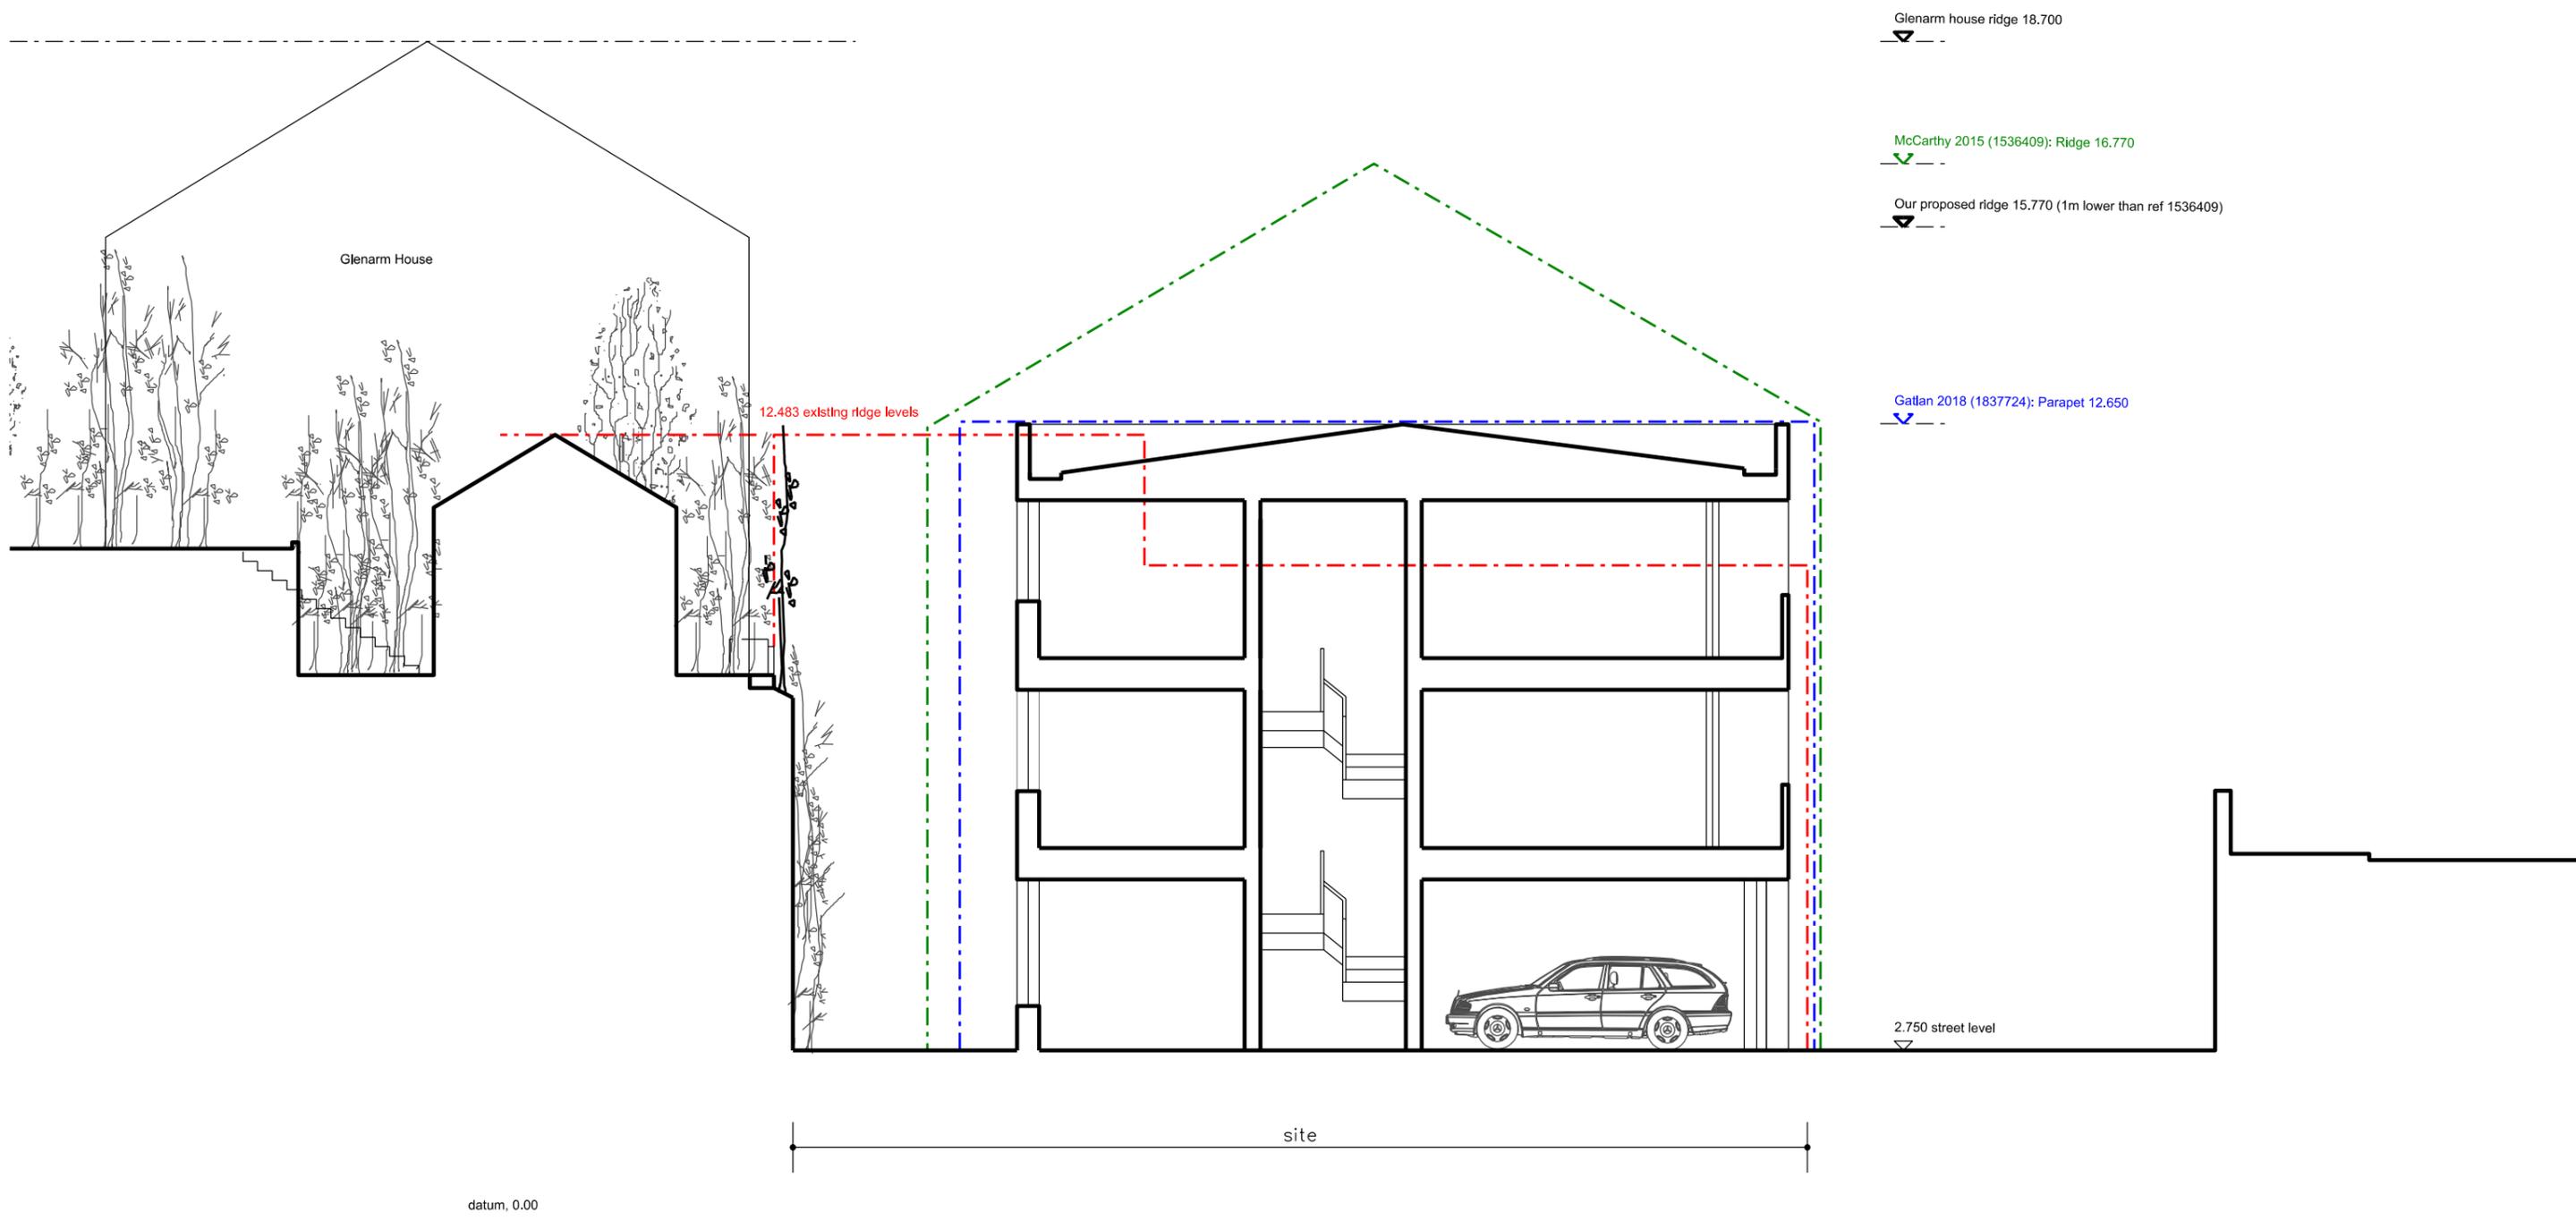

Emil Eve Architects

18-22 Ashwin Road
 London E8 3DL
 T 07815453778 E info@emileve.co.uk
 www.emileve.co.uk



General notes:

Do not scale from drawings.
 Errors to be reported immediately to the Architect.
 To be read in conjunction with all relevant Architects', Services and Structural Engineers' drawings.
 All existing site, tree and building information has been compiled from different sources. All dimensions to be checked on site.

Rev.	Date	Description

Project

184 Lower Glanmire Road

Client

Bruce and Judith Perkin

Project number

036

Drawing name

Section
Proposed

Date

Scale / Format
Project Status

March 2019

1:100 / A3

Drawing number

036-PR-301

Issue

01